


FRONT ELEVATION

FISH EAGLE

60 M² - 645 Ft²

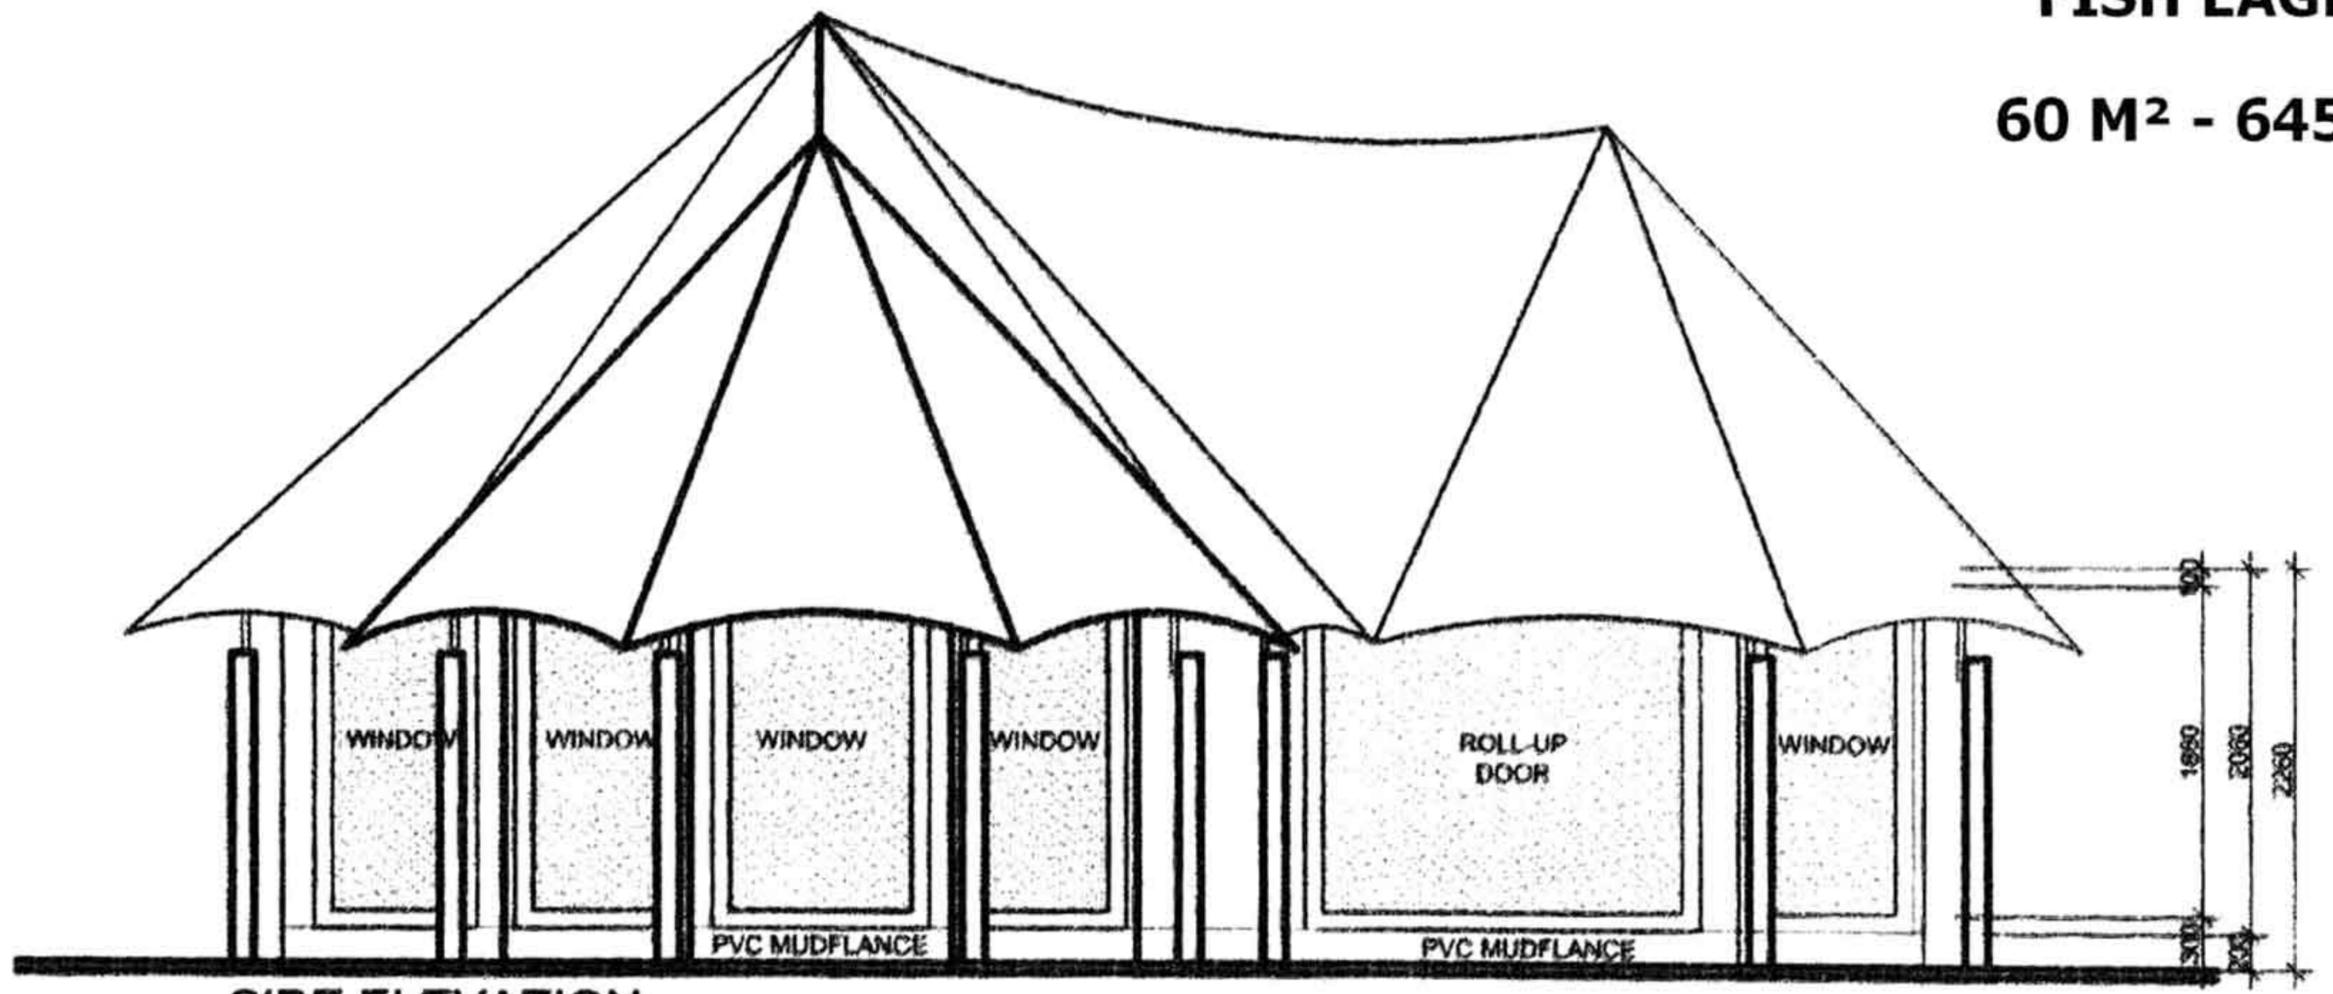

SIDE ELEVATION