

NOTES

TENT


1. ALL FLAPS TO HAVE LEATHER STRAP TIE TABS
2. NO FLOOR REQUIRED, PVC MUDFLANGE
3. 50% BLACK SHADE NET WINDOW
4. NEW CANVAS COLOUR
5. BULL DENIM INNER CEILING REQUIRED
6. TRIMS TO BE DARK BROWN
7. NO INNER FLAPS REQUIRED

FRAME

1. POWDER COATED SAME COLOUR AS CANVAS
2. GUM POLE OUTRIGGERS TO BE STAINED AND FINISHED TO SAMPLE
3. OUTRIGGERS TO BE FITTED WITH VINIALS
4. SISEL ROPE TO BE FITED AROUND BOTTOM OF OUTRIGGERS

CANVAS FLYSHEET

1. TO BE FITTED WITH APEX CAPS AT APEX
2. NOT TO HAVE WEBBING ALL AROUND EDGE
3. SCALLOPS ON EAVE TO BE BINDED
4. FLYSHEET TO BE FITTED WITH PATCHED GROMMETS AND EYELETS AT SECURING POSITIONS

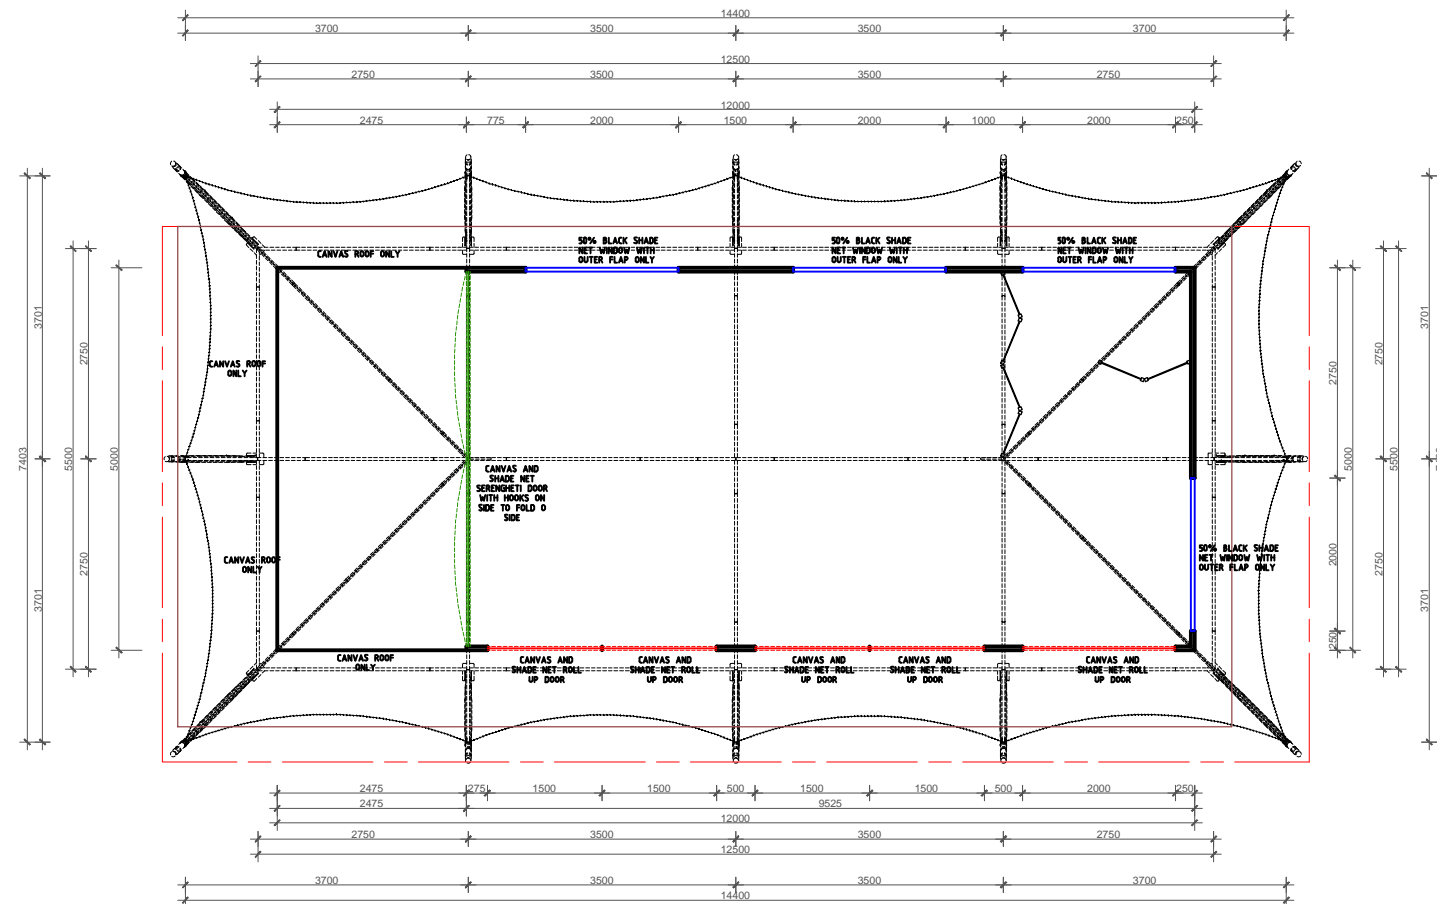

WE'VE GOT YOU COVERED



TEL: 036 634 1902 FAX: 036 634 1573

PO BOX 556

LADYSMITH

3370

EMAIL: INFO@CANVASANDTENT.NET

WEBSITE: WWW.CANVASANDTENT.CO.ZA

COPYRIGHT RESERVED:
 the operation 5(3) of copyright act 1965 is hereby expressly excluded and copyright in the artistic work, as defined in the said act, executed by artists pursuant to the contract, which without limiting or derogating from the meaning thereof shall, for the purpose of the contract, include the design in the artistic work, and shall be vested in the art.

DRAWING INFO:

- DO NOT SCALE OF DRAWINGS
- ONLY USE MEASUREMENTS GIVEN
- ANY ADDITIONAL INFO OR VARIATION SHOULD BE GIVEN THROUGH TO THE DESIGN DEPARTMENT TO ENSURE AMENDMENTS ARE MADE

ALL MEASUREMENTS ARE NOMINAL
CLIENT/ PRODUCT
 INDABA 2015

DRAWING
 PLAN AND ELEVATIONS

DRAWING NUMBER
 C&T-ST-IN15-3-1

SCALE
 NOT TO SCALE
DATE
 01-04-2015

DRAWN
 LOUIS VILJOEN

CHECKED
 (TYPE HERE)